





AA - FRONT GARDEN

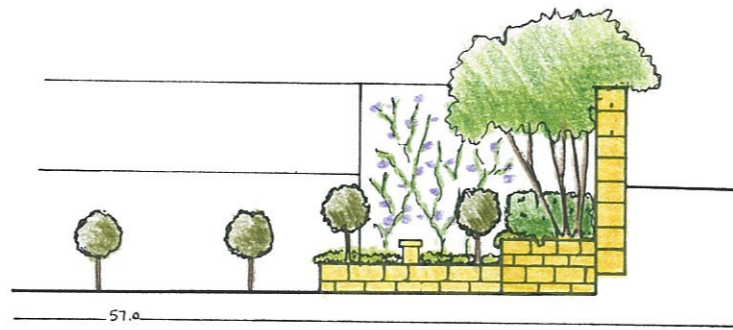


BB - FRONT FEATURE ARTWORK + VEGETABLE / HERB GARDEN

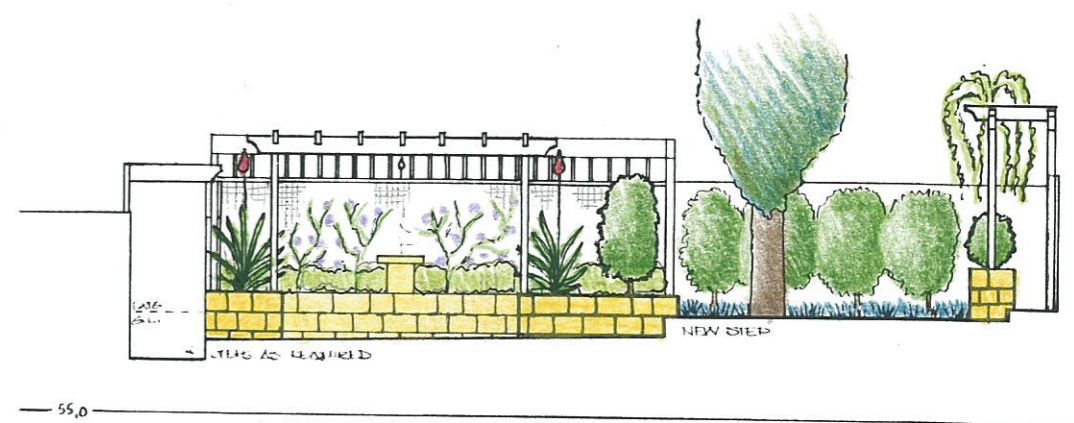

CC - FEATURE ARTWORK AND PERGOLA

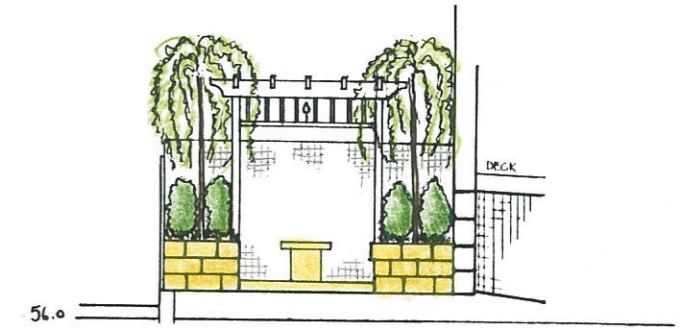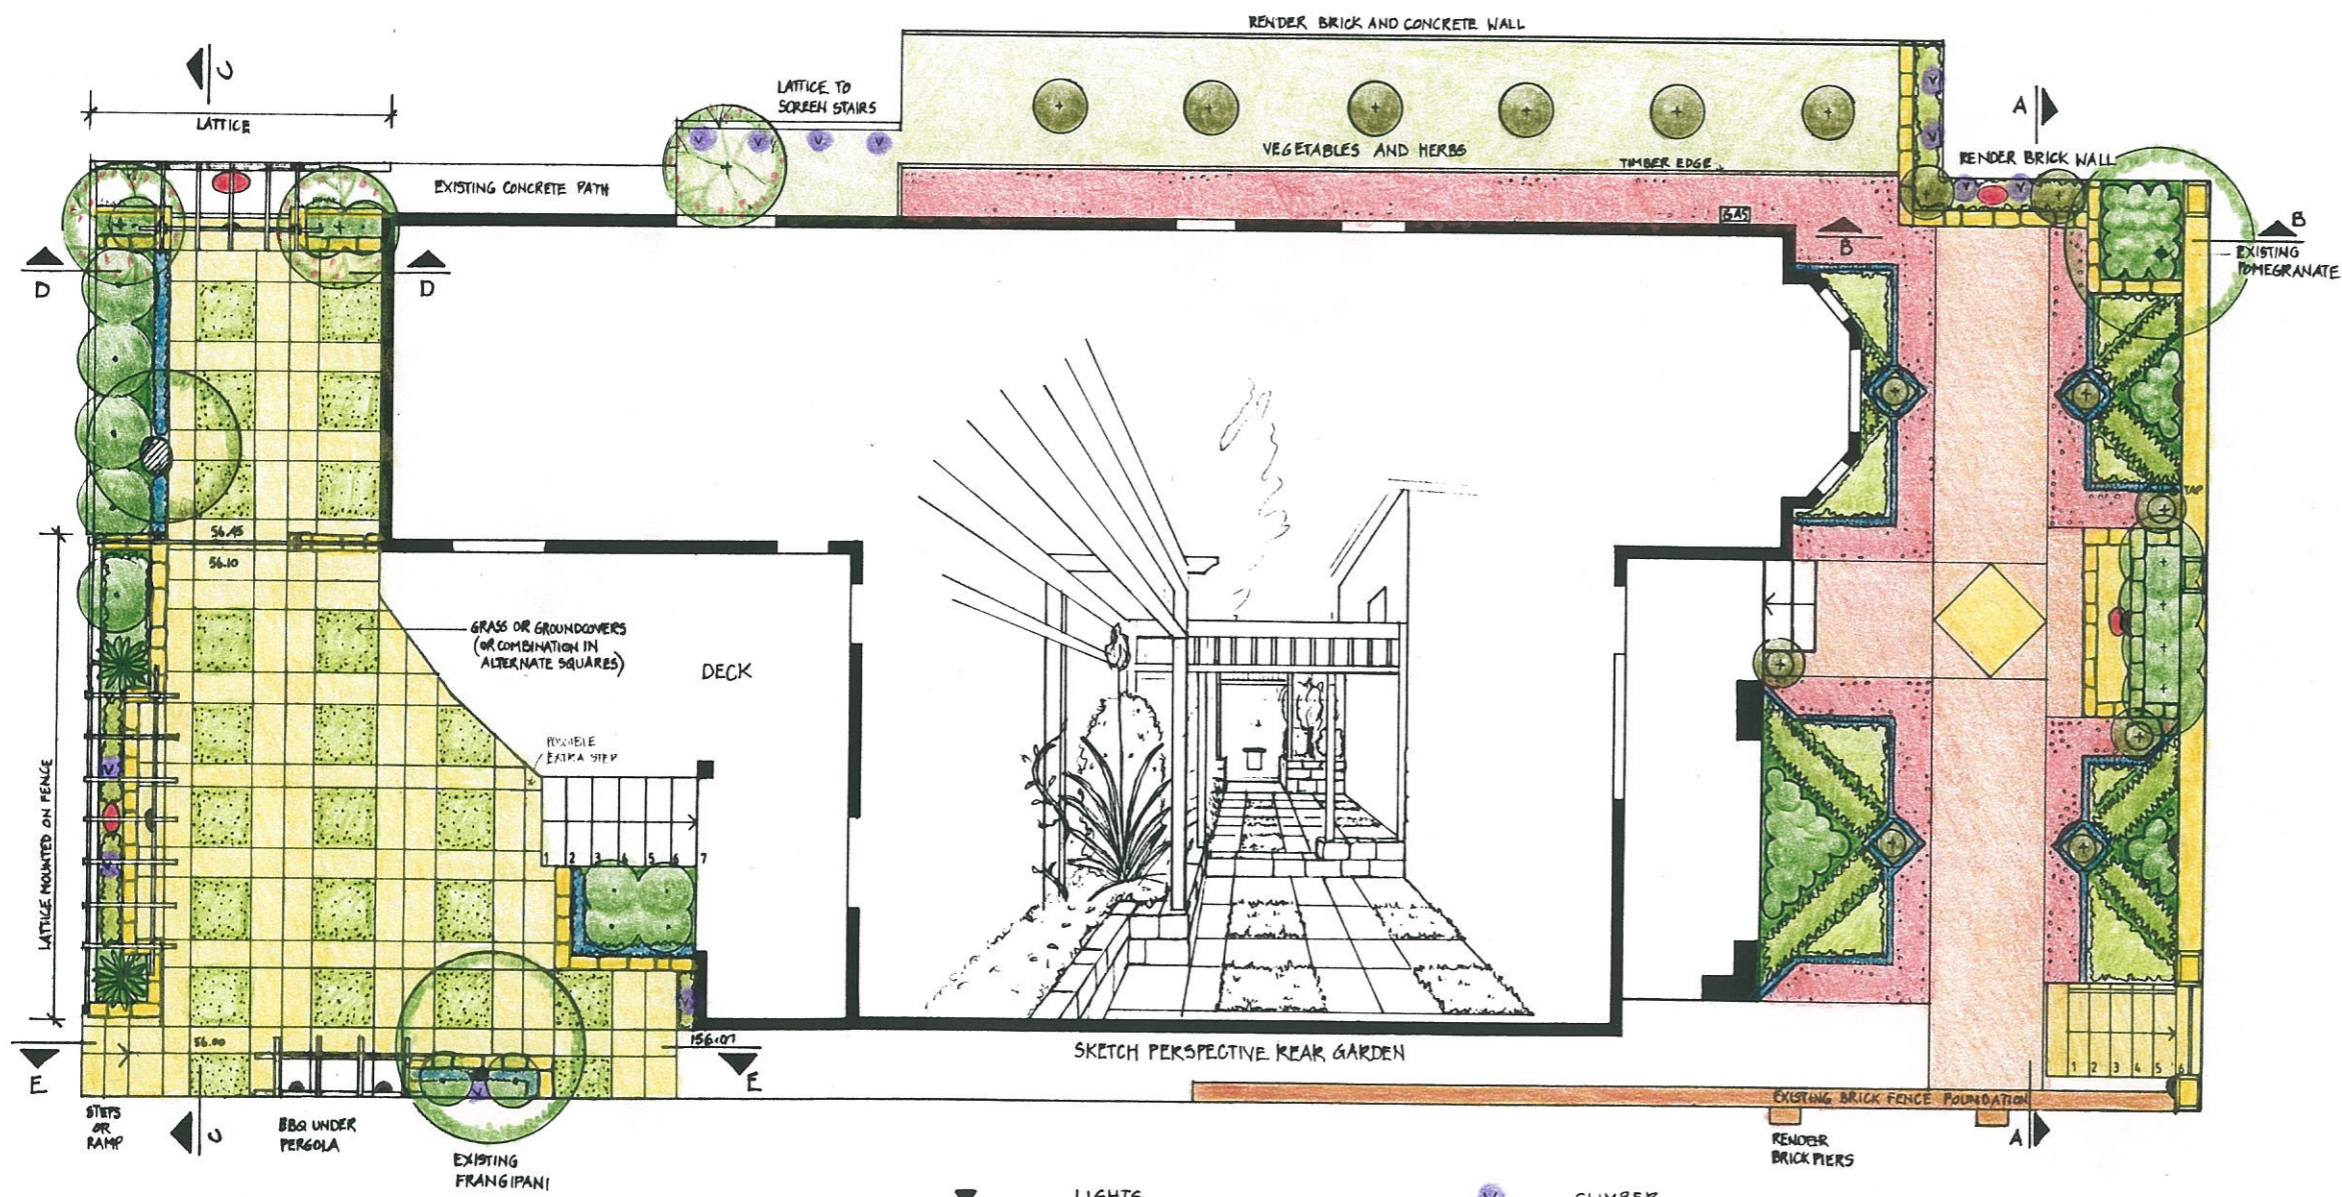


DD - FEATURE ARTWORK AND PERGOLA TO SCREEN VIEW OF UNITS

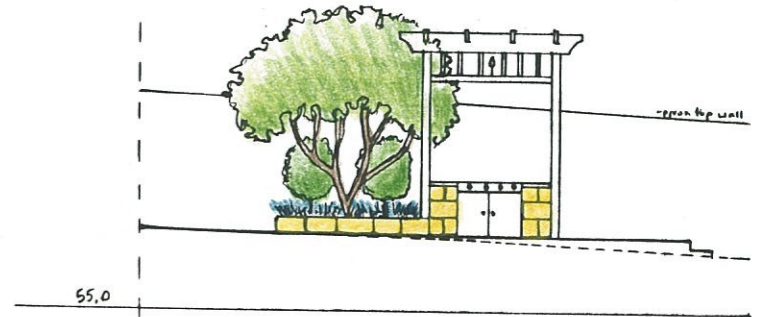

EE - BARBECUE ALONG BOUNDARY WALL

- LIGHTS
- POSITION OF ARTWORKS, TOPIARY
- 400 x 400 + 400 x 800 mm SANDSTONE PAVING
- SANDSTONE DIAMOND IN BRICK OR SANDSTONE PAVING
- RED PEA-GRAVEL
- RAISED SANDSTONE PLANTER
- CLIMBER
- STANDARD OR TOPIARY PLANTS
- GROUNDCOVERS
- BORDER PLANTS
- LOW SHRUBS
- SHRUBS
- TREES

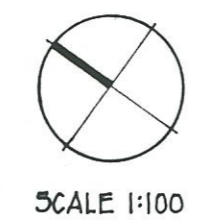

SCALE 1:100

<b>M. A. SCHELL &amp; ASSOCIATES</b> LANDSCAPE ARCHITECTURE ENVIRONMENTAL PLANNING VISUAL IMPACT ASSESSMENT	LANDSCAPE CONCEPT WAVERTON NSW	Drawing N°. <b>1</b>
		Job N°.