

remove weedy climbing plant from northern fence

medium-tall shrubs to screen fence

low colourful shade-tolerant plants

possible site for pizza oven

optional pergola extension - slats only, no roof. Hanging baskets

Tall art work (eg trompe l'oeil painting +/or planted arch - ie a view thru an arch) to give illusion of space + improve view from lounge

NOTE: seek structural engineering advice re carport concrete slab (ie any stabilisation underneath) + northern boundary retaining wall (need for bracing to keep it upright). Northern passageway could be gravel or concrete. Requires gravel drain + a pipe to drain to street - either in centre of passage or against northern house wall to link to extg downpipe drainage.


re-hang gate to swing into side path, allowing more planting in front garden

possible art screen to conceal fence

optional: planted arch +/- surrounding mirror or art work. feature pots.

possible large shrub or small tree

install edging (eg concrete) beneath or adjacent to fence to prevent grass encroachment into garden.

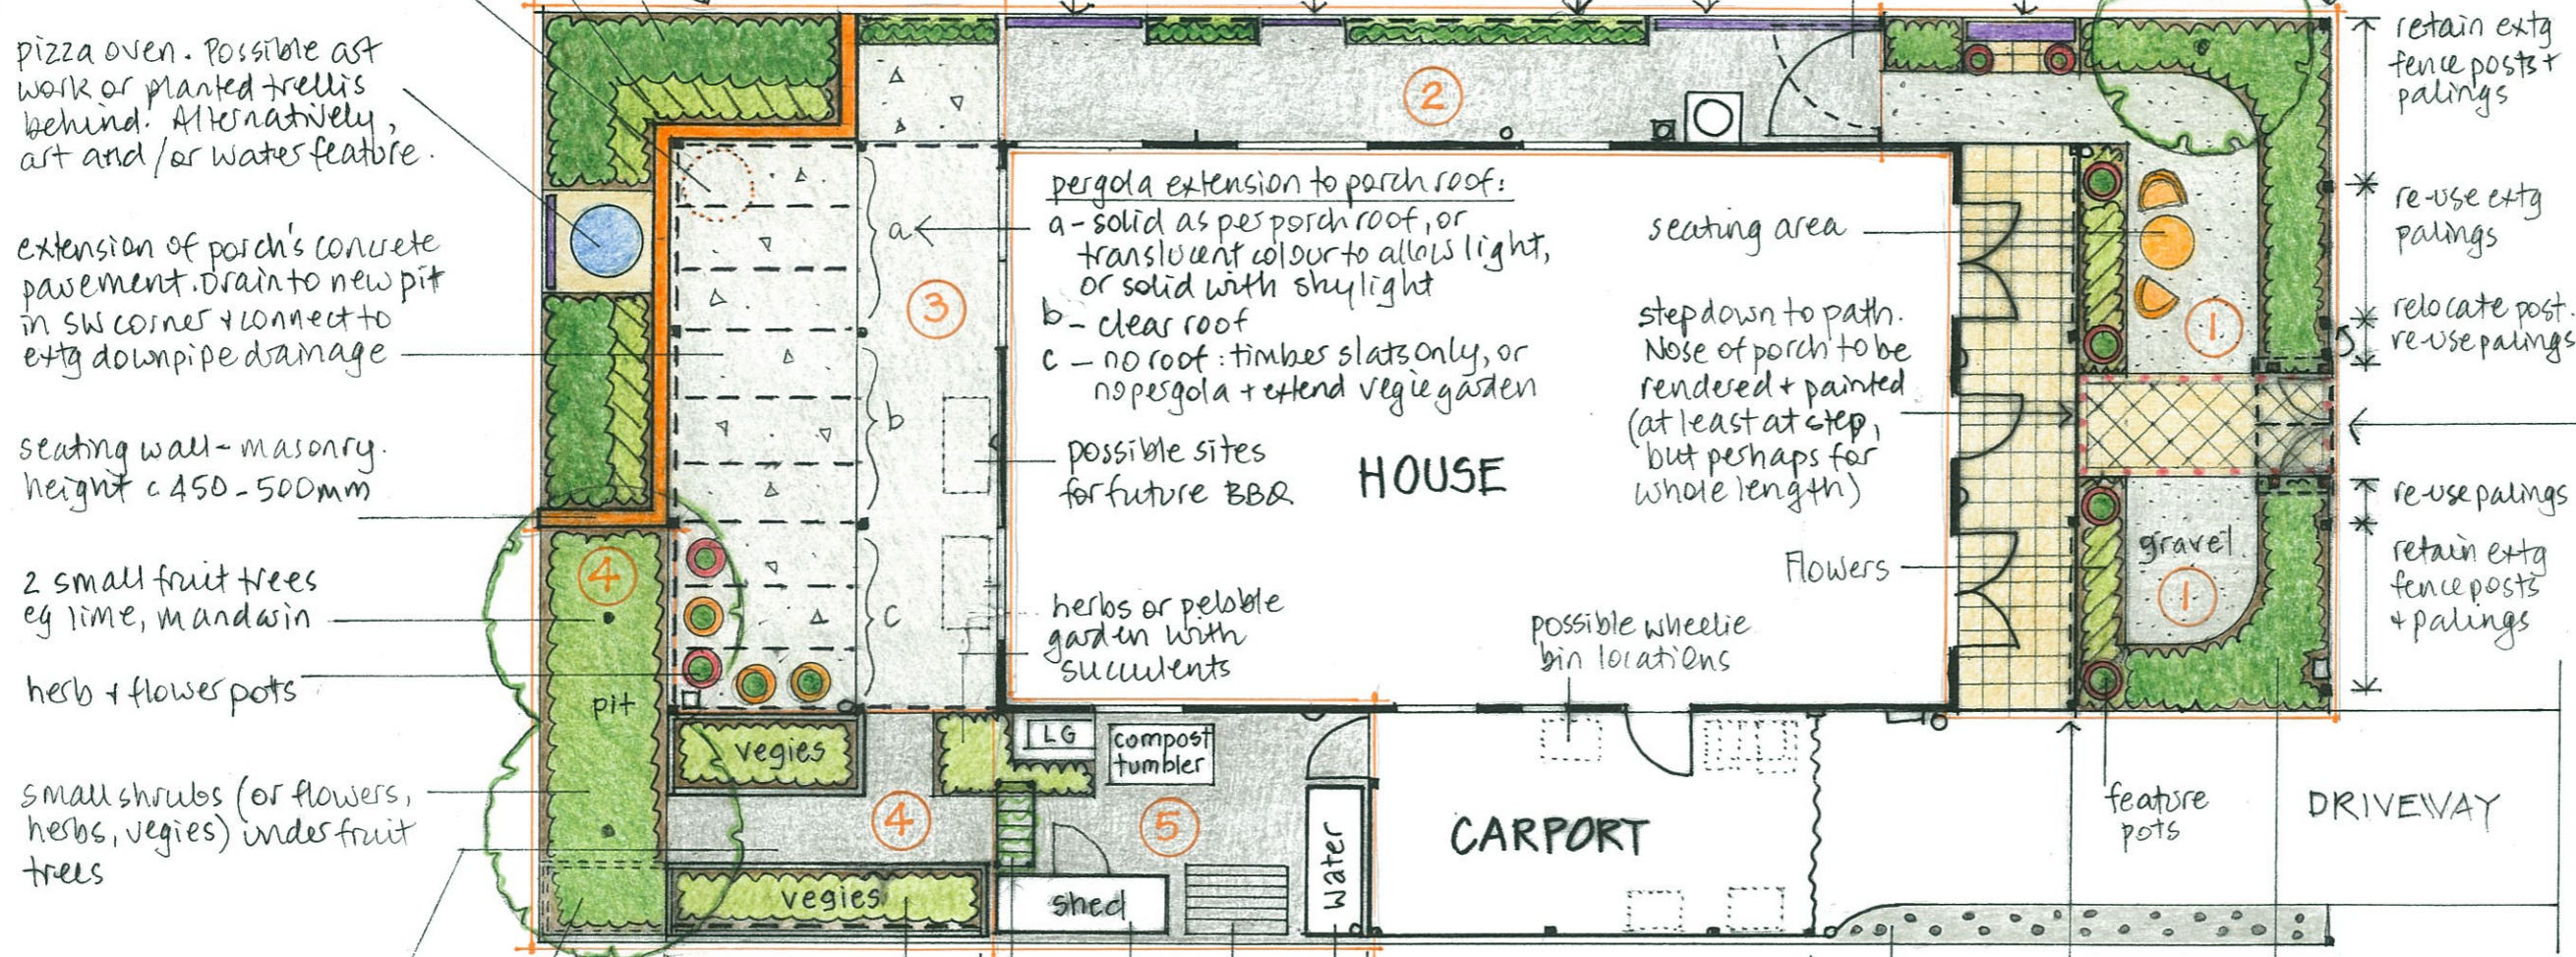

New path + fence treatment:

- path of quarry tiles (as per porch) + decorative edging tiles.
- remove one panel of fence + retain palings for reuse (eg gates)
- options: single or small double gates +/- or lynch gate with roof to reflect angle + design of house roof. Single gate may require narrower path. (see sketch)
- Lynch gate could be simplified to small pergola +/- simple colorbond roof as per porch.

gravel, concrete or paved surface to kitchen garden + service area. Seek structural engineering advice re concrete paving near fence in case of subsidence of fill.

optional extension of raised vegie garden

2 raised vegie gardens - height about 500-600mm

freestanding trellis against fence for tall and/or climbing vegies

small arbour arch, planted

new clothesline on posts

2000 L slimline water tank (2.05 x 0.75 x 1.80m) connected to extg carport downpipe + drainage. colour to match house.

timber lattice between top of fence + roof for length of carport to prevent hailstone entry

refill with gravel + pebbles to drive level

2 sections balustrade removed to facilitate access

low to medium shrubs max height 1.5m to allow views to house

indicative

GARDEN AREAS

1. House + streetfront presentation
2. Passageway with art + planting
3. Outdoor relaxation + entertainment
4. Kitchen garden
5. Service area

Scale 1:100 at A3